
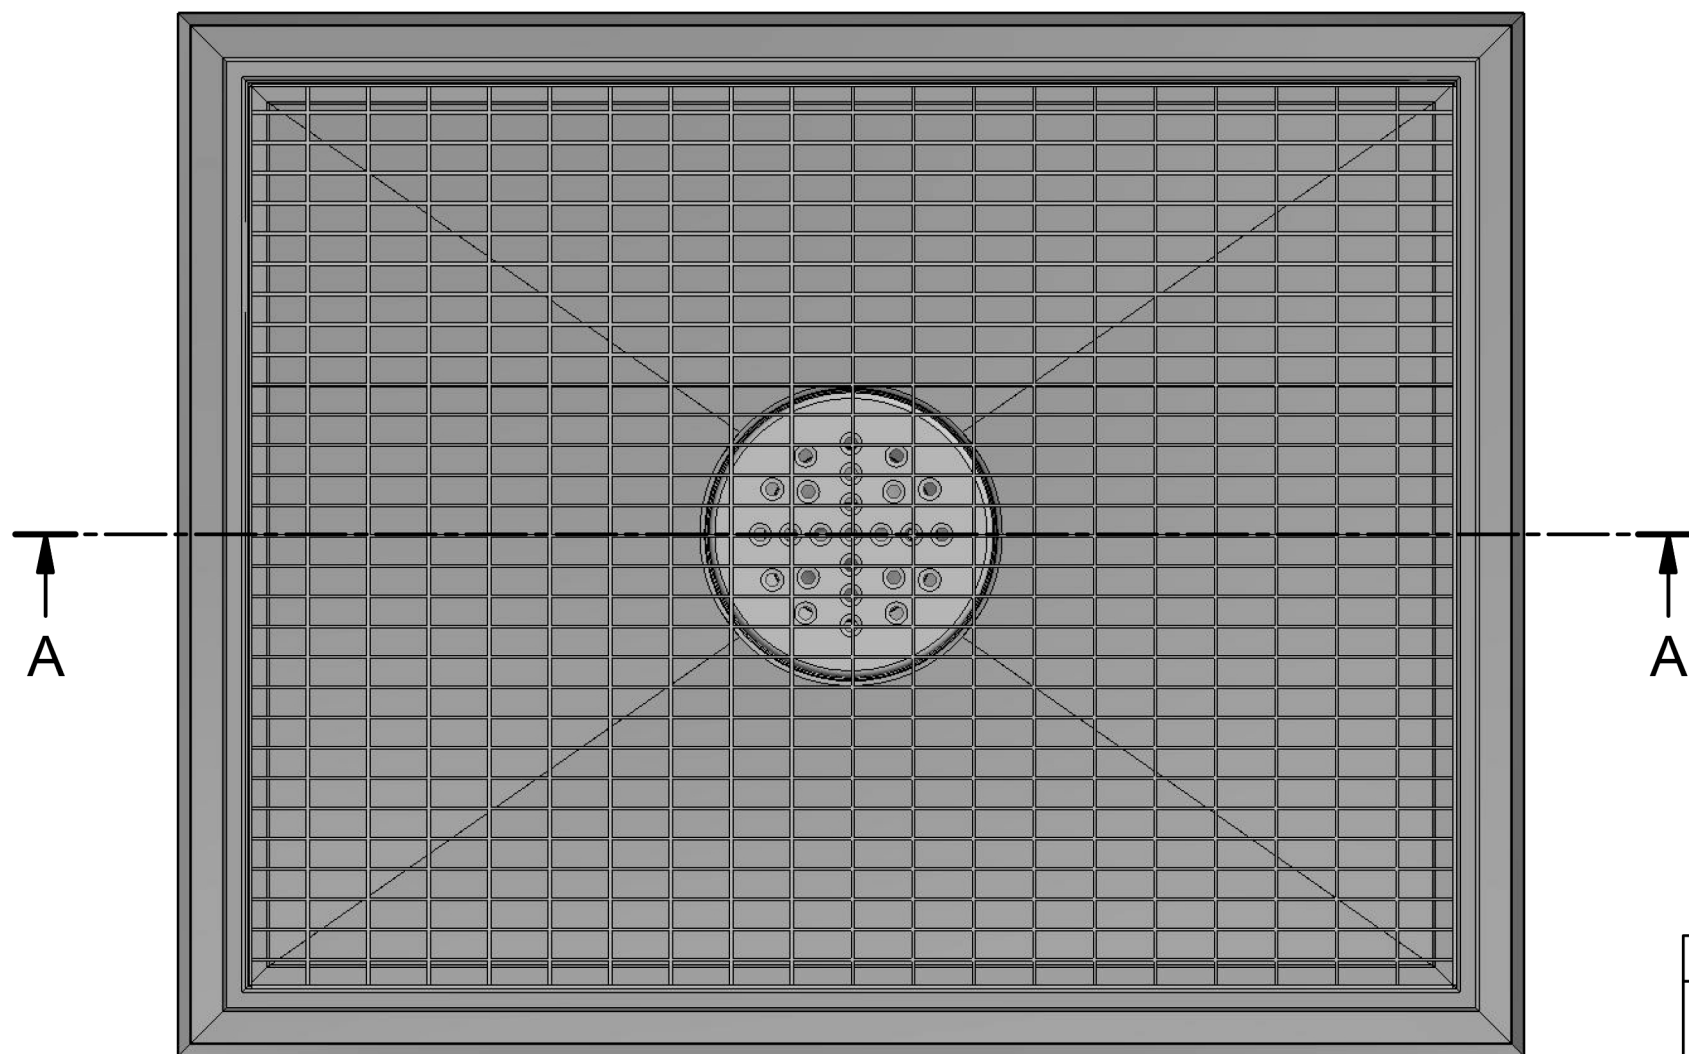
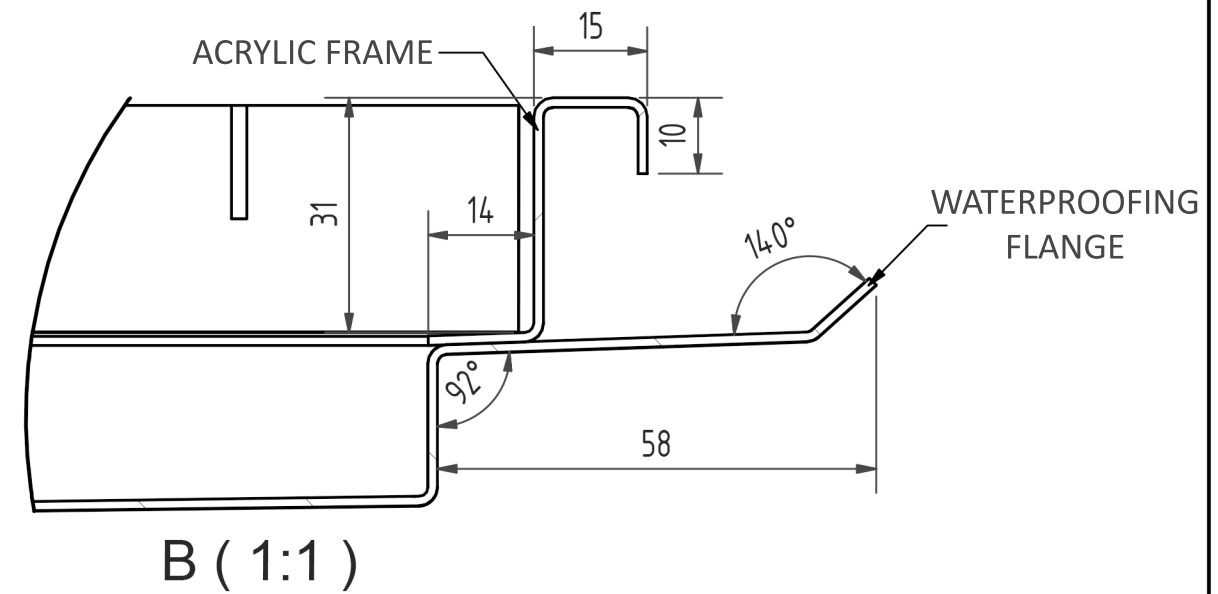


THE TANK AND GRATING(S) ARE MANUFACTURED ACCORDING TO CUSTOMER SPECIFICATION.
THE TANK CAN BE EQUIPPED WITH A FLOOR DRAIN, TANK DRAIN OR SAND SEPARATING DRAIN.

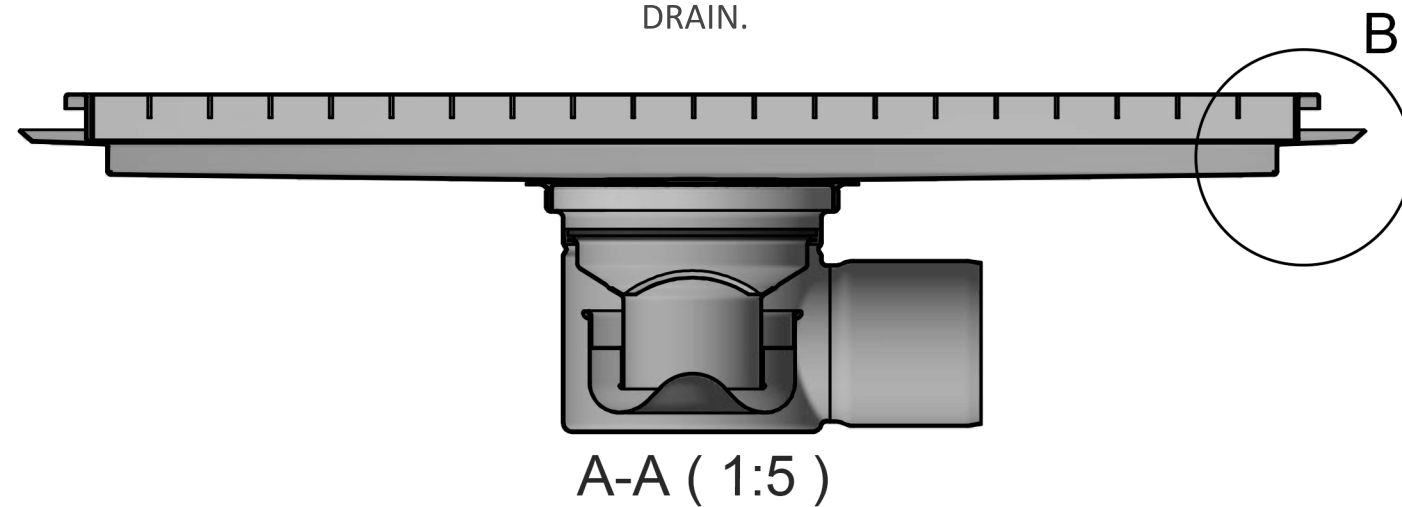

COMPOSITE FLOORING LVI 3314651
TILE FLOORING LVI 3314608

| POS. | PIRUSTUS NRO. | KUVAUS, NIMITYS... | KPL | MATERIAALI | HUOM. |
|--------------------------------------------|---------------|--------------------|------------------------------------|------------|----------------------------|
| FLOOR TANK FOR COMPOSITE AND TILE FLOORING | | | | MITTAKAAVA | PIRTÄNYT / PVM. 27.11.2017 |
| | | | | A3 | TARKASTANUT / PVM. |
| | | | | PAINO (kg) | HYVÄKSYNTY / PVM. |
| STAINLESS TEAM FINLAND OY | | | TIEDOSTO: ALLAS_MASSALATTIALLE_1.i | | PIRUSTUS NRO. VERSIO |