

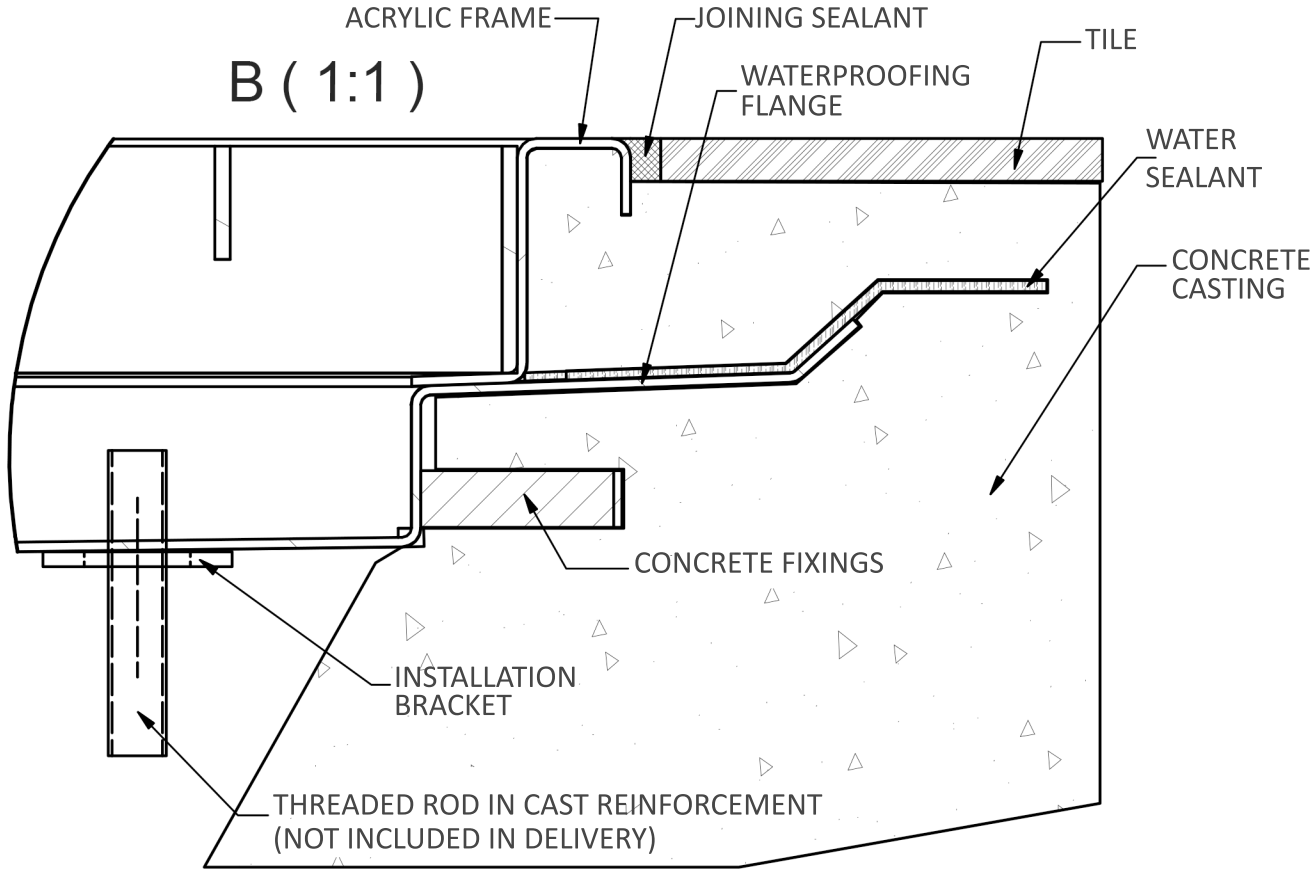


THE TANK AND GRATING(S) ARE MANUFACTURED TO CUSTOMER SPECIFICATIONS.  
THE TANK CAN BE EQUIPPED WITH A FLOOR DRAIN, TANK DRAIN OR  
SAND SEPARATING DRAIN.

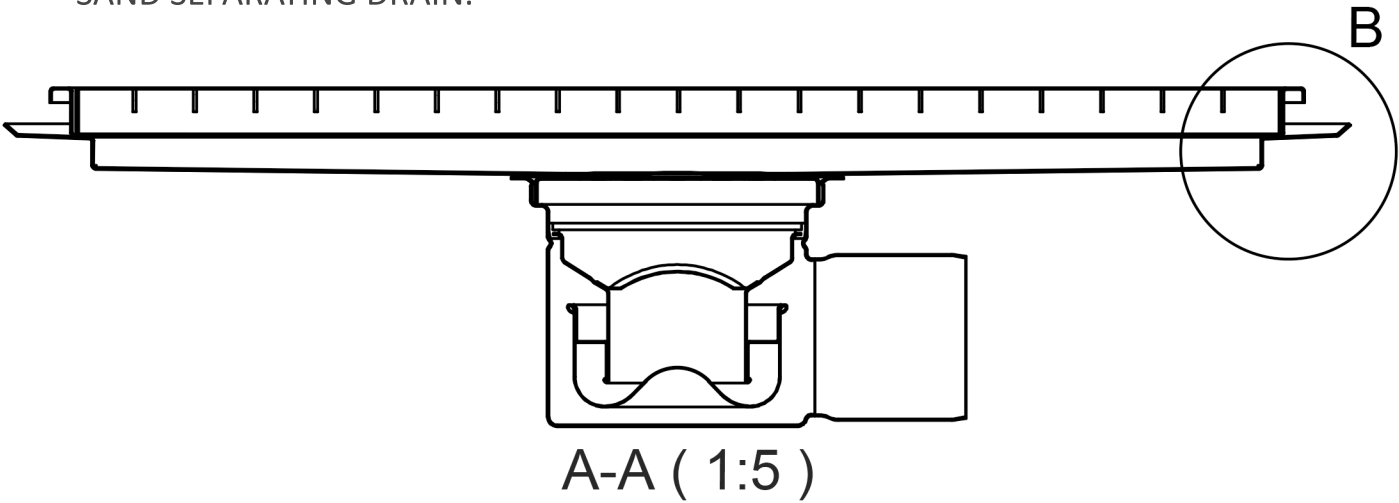

#### INSTALLATION INSTRUCTIONS FOR TILE FLOORING

ADJUST THE TANK BY USING INSTALLATION BRACKETS UNTIL IT REACHES THE DESIRED LEVEL, IN-LINE WITH THE SURFACE. CAST THE TANK FRAME BY POURING IN CONCRETE UP TO THE OUTER EDGE OF THE WATERPROOFING FLANGE AND COVER IT WITH WATER SEALANT. MAKE SLOPES WITH GROUTING AND LAY THE TILES. FILL THE GAP BETWEEN ACRYLIC FRAME AND TILES WITH SILICONE (ELASTIC SEAMING COMPOUND).

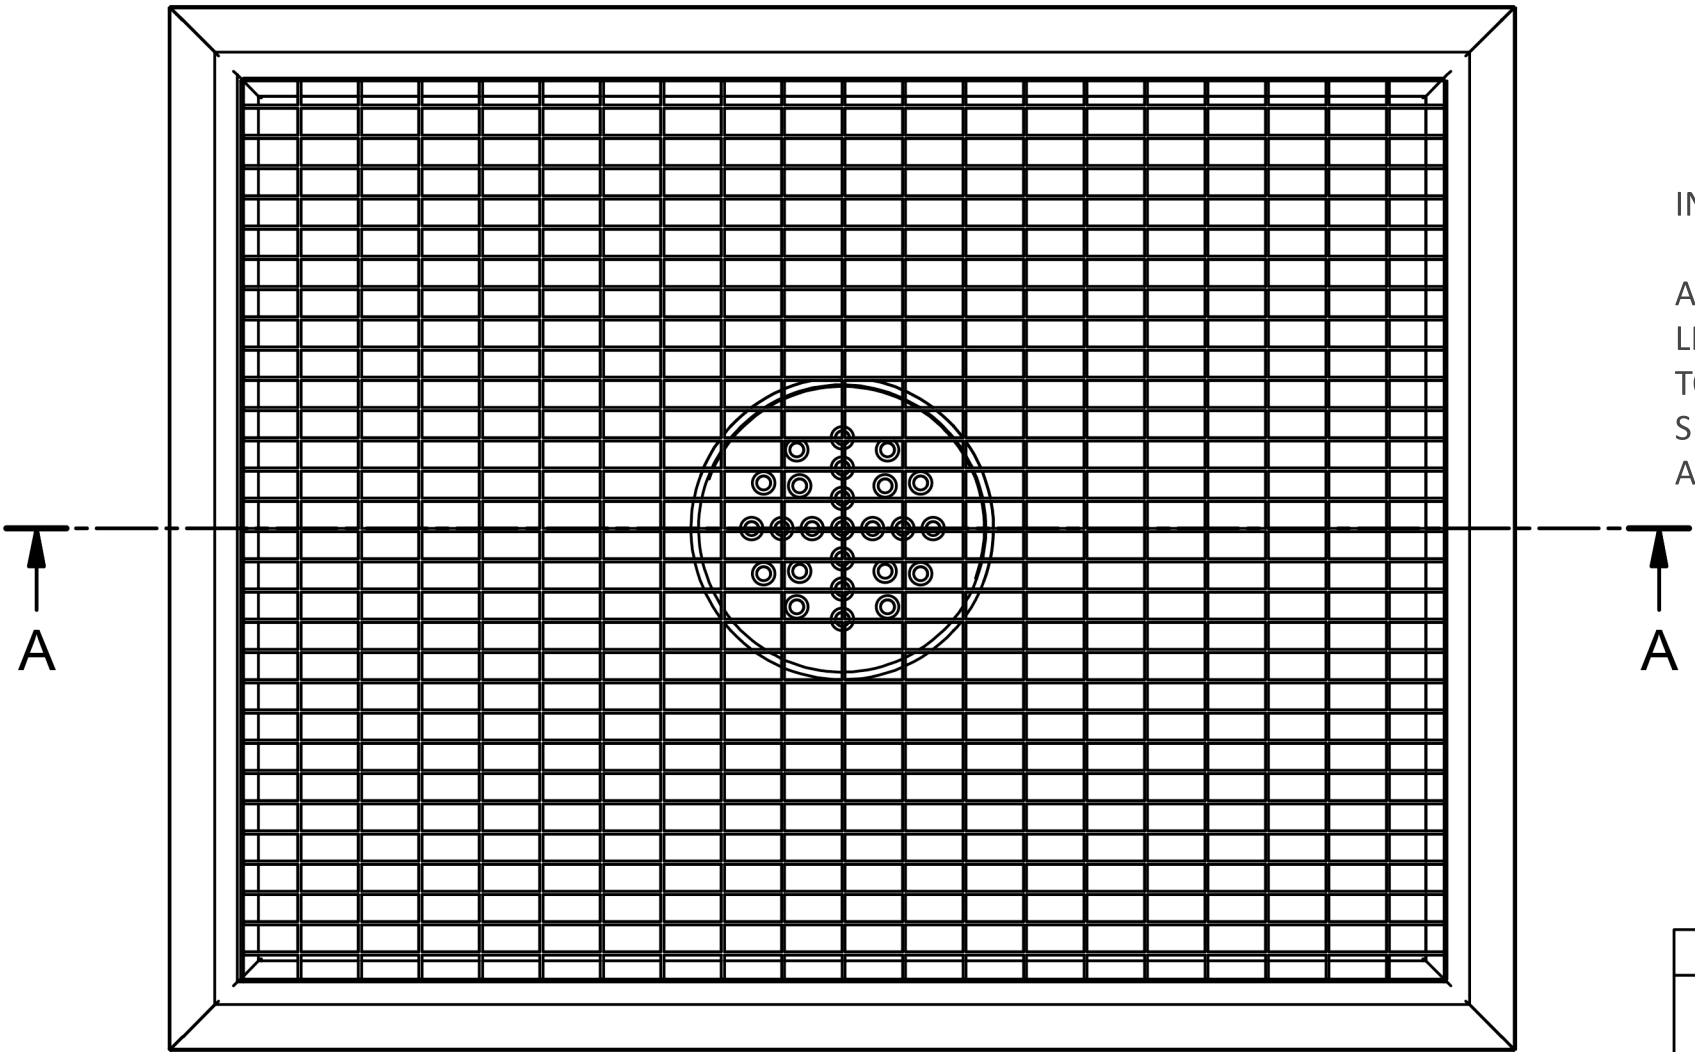

POS.	PIRUSTUS NRO.	KUVAUS, NIMITYS...	KPL	MATERIAALI	HUOM.
FLOOR TANK FOR TILE FLOORING INSTALLATION DRAWINGS				MITTAKAAVA A3	PIRITÄNYT / PVM. mika 27.11.2017
				PAINO (kg)	TARKASTANUT / PVM. HYVÄKSYNYT / PVM.
STAINLESS TEAM FINLAND OY		TIEDOSTO: ALLAS_MASSALATTIALLE_1.i		PIRUSTUS NRO.	VERSIO